


Please note:
When the distance is 1400mm, you have to mount spacer brace on the wall.

Section A-A


Walls in the milking parlour must be reinforced solid concrete walls.

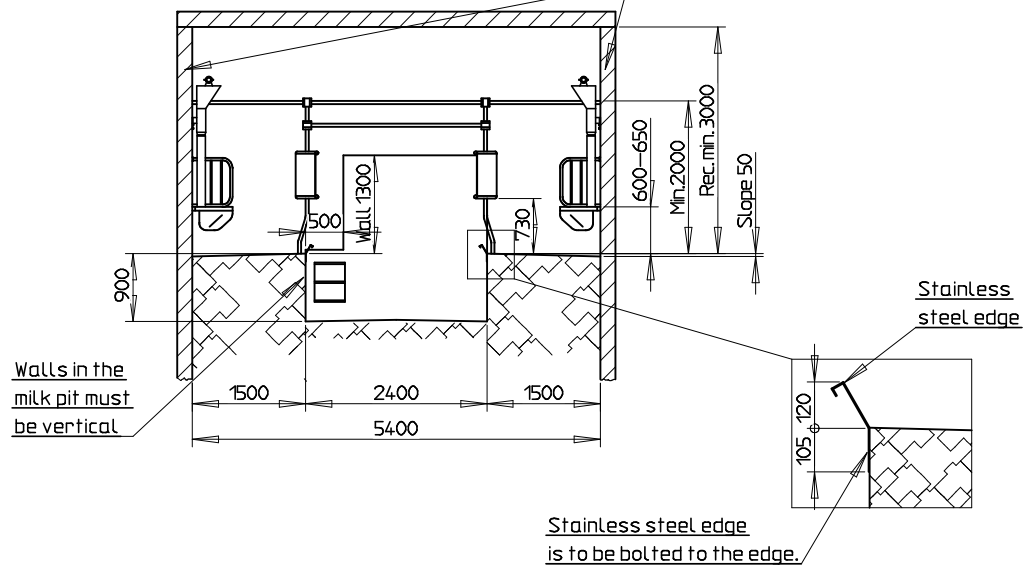

Walls in the milk pit must be vertical

Stainless steel edge is to be bolted to the edge.

Section B-B

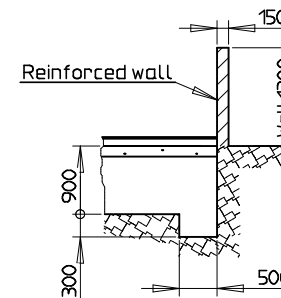

Please note!
Ventilation:
During building up there must be provided the necessary ventilation to prevent condensed water in the milking parlour.

The walls of the milking Parlour, on which you mount the stall construction must be flat. No posts, rafters etc. are allowed as they might obstruct to the cows.

All measures in mm

STRANGKO A/S		Tolerance:	Overload:	Målestok: 1:050,0	Vægt:
HORNE, DK-6800 VARDE				Materiale:	
Tlf. +4575260211				Dimension:	
				Beskrivelse:	
				Milking parlour 2x16 30' std. with feedtrough	
				Tegningnummer:	01 216 006 01
					Side: 1
A	Opdateret tegning	24.08.04	ÅA		
Rev.	Retelse	Date	Navn	Original:	Ændr. f.: